



LEGEND	
	Door Tag / Puerta
	Window Tag / Ventana
	Wall Type 1: External wall double brick Pared Tipo 1: Pared externa de ladrillo doble
	Wall Type 2: Internal wall single brick Pared Tipo 2: Pared interna de ladrillo individual

Note: Metric (Millimeters mm) Annotation and Dimensions have been used in this project.

Nota: Anotación y Dimensiones Metricas (Milímetros mm) han sido usadas en este proyecto.

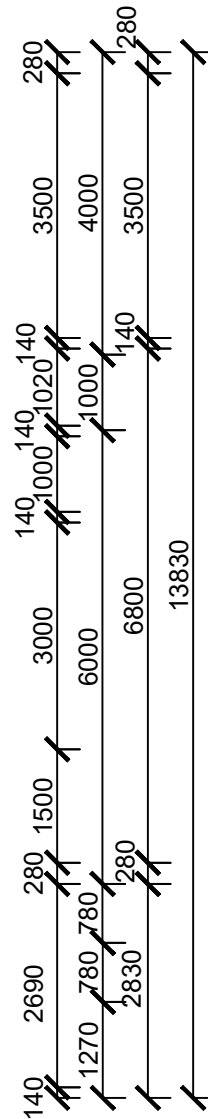

GROUND LEVEL FLOOR PLAN PLANO DEL NIVEL SUELO

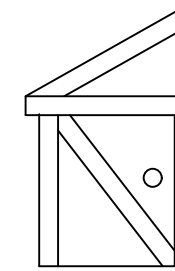

CR
DRAWINGS

5/45 Avenue Rd.
Highgate 5063

christian14586@gmail.com

DATE	REV	COMMENT
-	-	-
-	-	-
-	-	-

PROJECT TITLE:
Two Storey House

UNIT TITLE

CLIENT: Ben Paton



DRAWN BY: Christian Ramirez

CHECKED BY:


SCALE: 1:100 DATE: 17 Aug 2021

DRAWING TITLE:
Ground Floor Plan

DRAWING NUMBER:
002

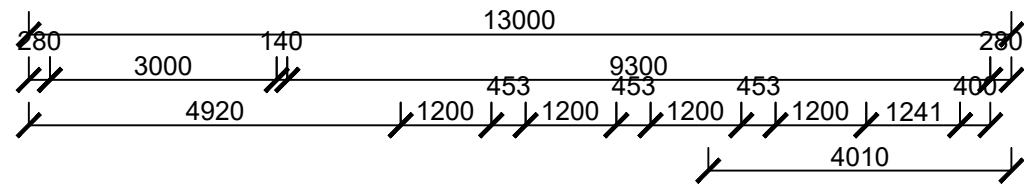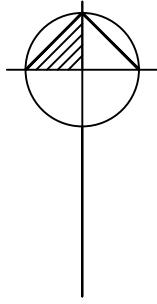



LEGEND	
	Door Tag / Puerta
	Window Tag / Ventana
	Wall Type 1: External wall double brick Pared Tipo 1: Pared externa de ladrillo doble
	Wall Type 2: Internal wall single brick Pared Tipo 2: Pared interna de ladrillo individual

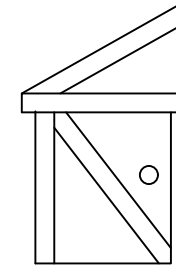

CR
DRAWINGS

5/45 Avenue Rd.
Highgate 5063

christian14586@gmail.com

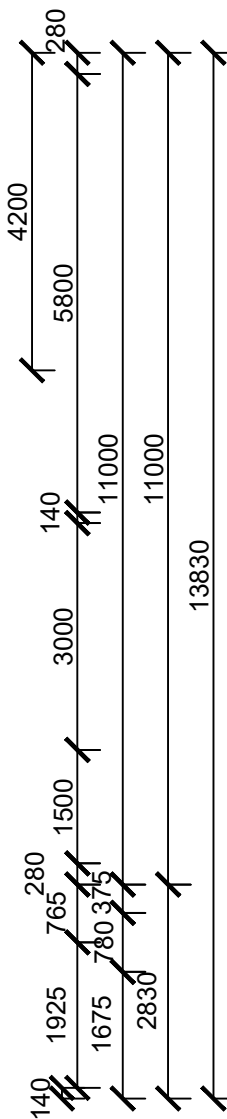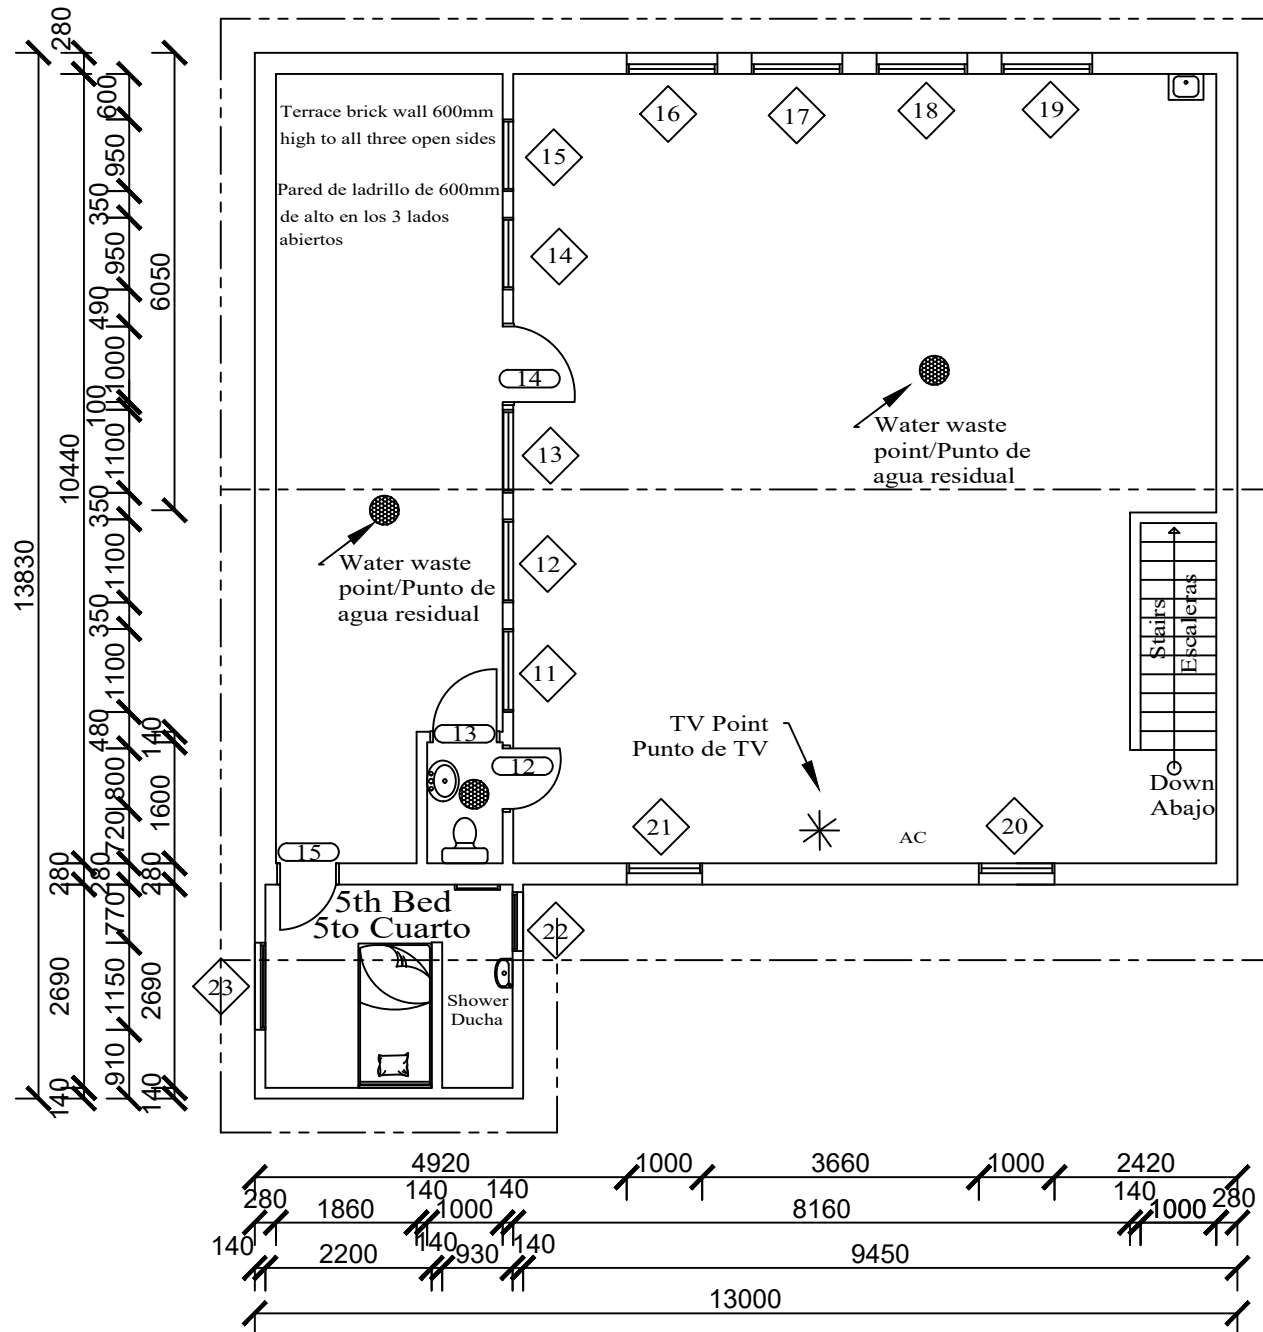


Note: Metric (Millimeters mm) Annotation and Dimensions have been used in this project.

Nota: Anotación y Dimensiones Metricas (Milímetros mm) han sido usadas en este proyecto.

FIRST LEVEL FLOOR PLAN
PLANO DEL PRIMER NIVEL

-	-	-
-	-	-
-	-	-
DATE	REV	COMMENT
PROJECT TITLE: Two Storey House		
UNIT TITLE		
CLIENT	Ben Paton	
DRAWN BY	Christian Ramirez	
CHECKED BY		
SCALE	1:100	DATE 17 Aug 2021
DRAWING TITLE: First Level Floor Plan		
DRAWING NUMBER: 003		

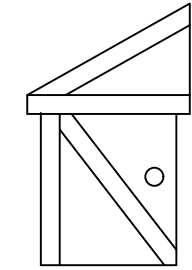


CR
DRAWINGS

5/45 Avenue Rd.
Highgate 5063

christian14586@gmail.com

22.5° Pitch Roof
22.5° Techo Inclinado

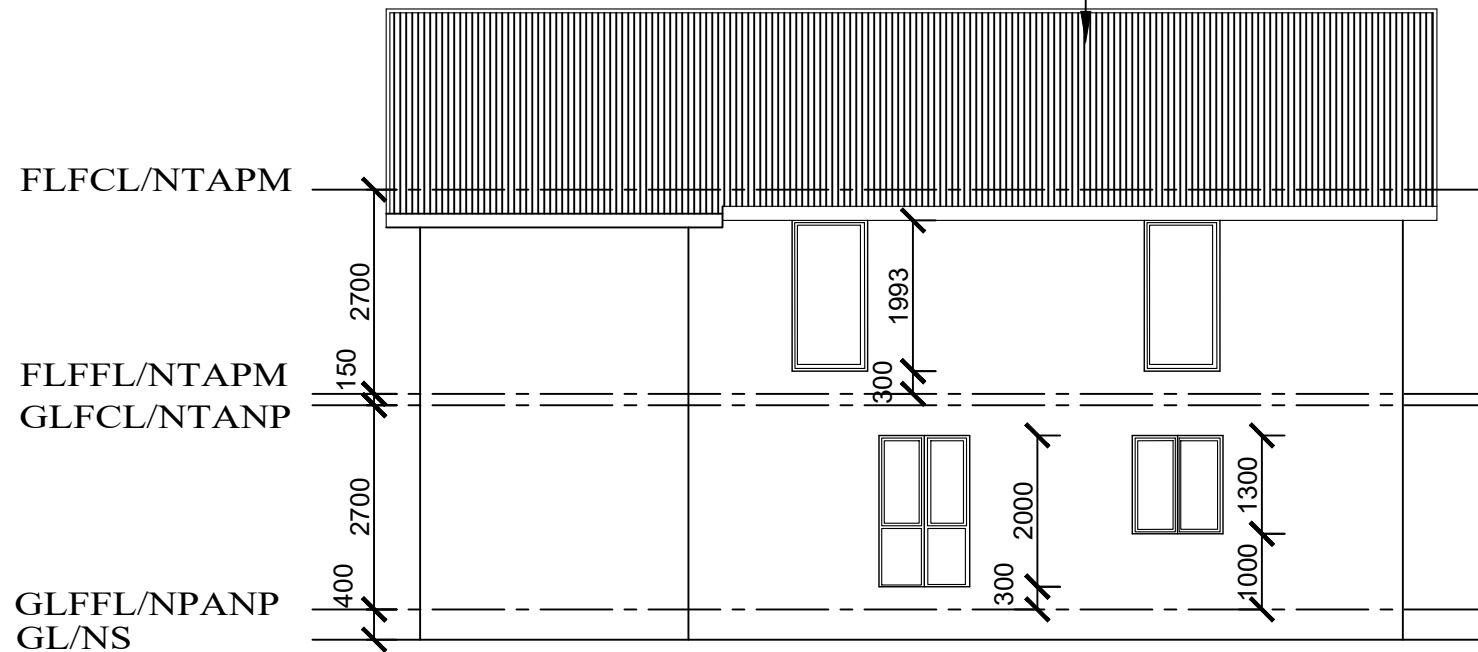

FLFCL: First Level Finish Ceiling Level
NTAPM: Nivel Techo Acabado Primer Nivel

FLFFL: First Level Finish Floor Level
NPAPM: Nivel Piso Acabado Primer Nivel

GLFCL: Ground Level Finish Ceiling Level
NTANP: Nivel Techo Acabado Nivel Piso

GLFFL: Ground Level Finish Floor Level
NPANP: Nivel Piso Acabado Nivel Piso

GL: Ground level
NS: Nivel Suelo

SOUTH ELEVATION

ELEVACIÓN SUR


FLFCL: First Level Finish Ceiling Level
NTAPM: Nivel Techo Acabado Primer Nivel

FLFFL: First Level Finish Floor Level
NPAPM: Nivel Piso Acabado Primer Nivel

GLFCL: Ground Level Finish Ceiling Level
NTANP: Nivel Techo Acabado Nivel Piso

GLFFL: Ground Level Finish Floor Level
NPANP: Nivel Piso Acabado Nivel Piso

GL: Ground level
NS: Nivel Suelo

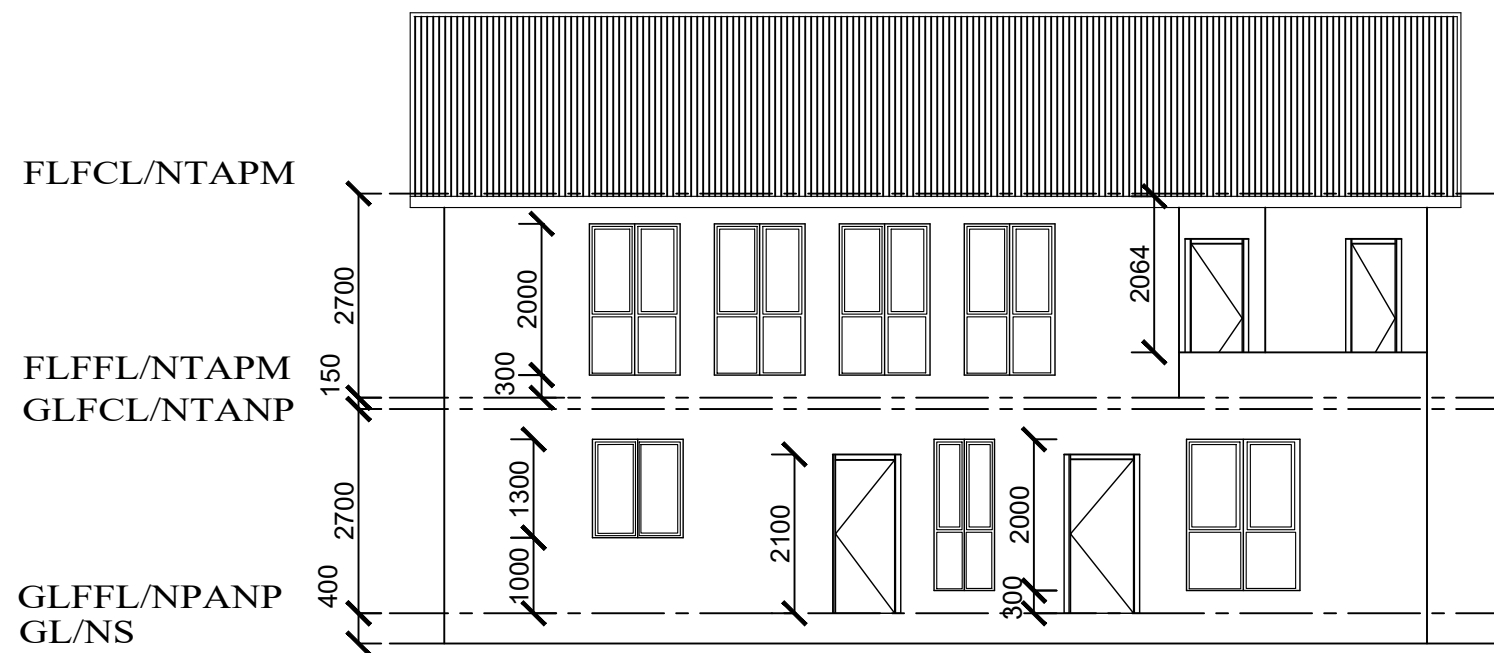

NORTH ELEVATION

ELEVACIÓN NORTE

-	-	-
-	-	-
-	-	-

DATE	REV	COMMENT
------	-----	---------

PROJECT TITLE:
Two Storey House

UNIT TITLE

CLIENT Ben Paton


DRAWN BY Christian Ramirez

CHECKED BY

SCALE 1:100 DATE 17 Aug 2021

DRAWING TITLE:
S&N Elevations

DRAWING NUMBER:
004

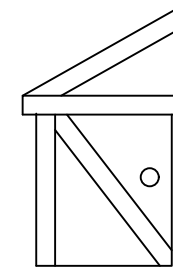


CR
DRAWINGS

5/45 Avenue Rd.
Highgate 5063

christian14586@gmail.com

22.5° Pitch Roof
22.5° Techo Inclinado

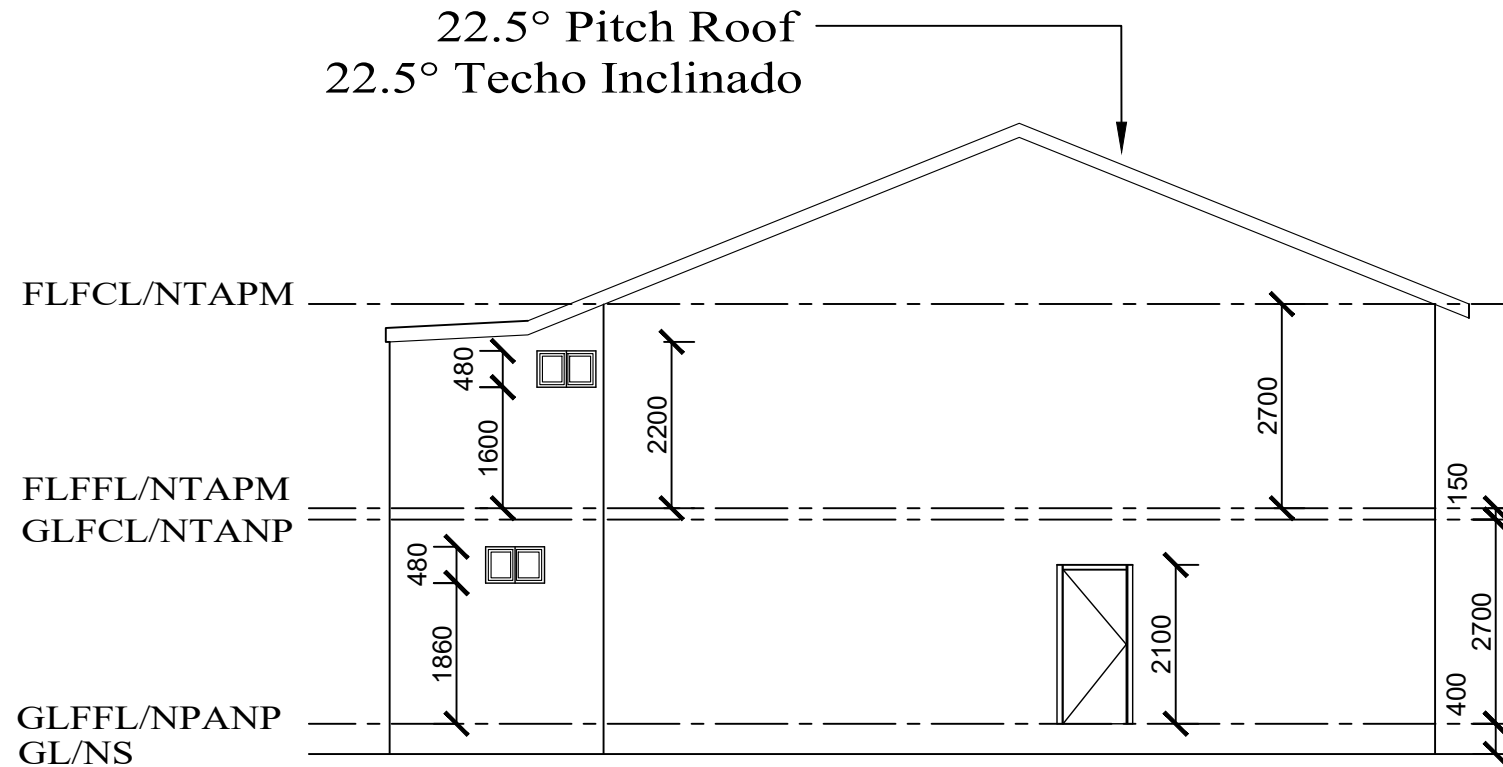

FLFCL: First Level Finish Ceiling Level
NTAPM: Nivel Techo Acabado Primer

FLFFL: First Level Finish Floor Level
NPAPM: Nivel Piso Acabado Primer Nivel

GLFCL: Ground Level Finish Ceiling Level
NTANP: Nivel Techo Acabado Nivel Piso

GLFFL: Ground Level Finish Floor Level
NPANP: Nivel Piso Acabado Nivel Piso

GL: Ground level
NS: Nivel Suelo

EAST ELEVATION
ELEVACIÓN ESTE

FLFCL: First Level Finish Ceiling Level
NTAPM: Nivel Techo Acabado Primer Nivel

FLFFL: First Level Finish Floor Level
NPAPM: Nivel Piso Acabado Primer Nivel

GLFCL: Ground Level Finish Ceiling Level
NTANP: Nivel Techo Acabado Nivel Piso

GLFFL: Ground Level Finish Floor Level
NPANP: Nivel Piso Acabado Nivel Piso

GL: Ground level
NS: Nivel Suelo



WEST ELEVATION
ELEVACIÓN OESTE

-	-	-
-	-	-
-	-	-
DATE	REV	COMMENT

PROJECT TITLE:
Two Storey House

UNIT TITLE

CLIENT: Ben Paton



DRAWN BY: Christian Ramirez

CHECKED BY:

SCALE: 1:100 DATE: 17 Aug 2021

DRAWING TITLE:
E&W Elevations

DRAWING NUMBER:
005

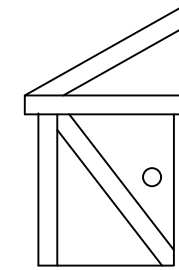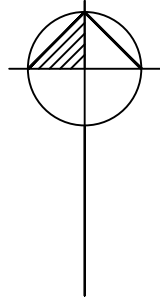


CR
DRAWINGS

5/45 Avenue Rd.
Highgate 5063

christian14586@gmail.com

LEGEND	
	Door Tag / Puerta
	Window Tag / Ventana
	Wall Type 1: External wall double brick Pared Tipo 1: Pared externa de ladrillo doble
	Wall Type 2: Internal wall single brick Pared Tipo 2: Pared interna de ladrillo individual

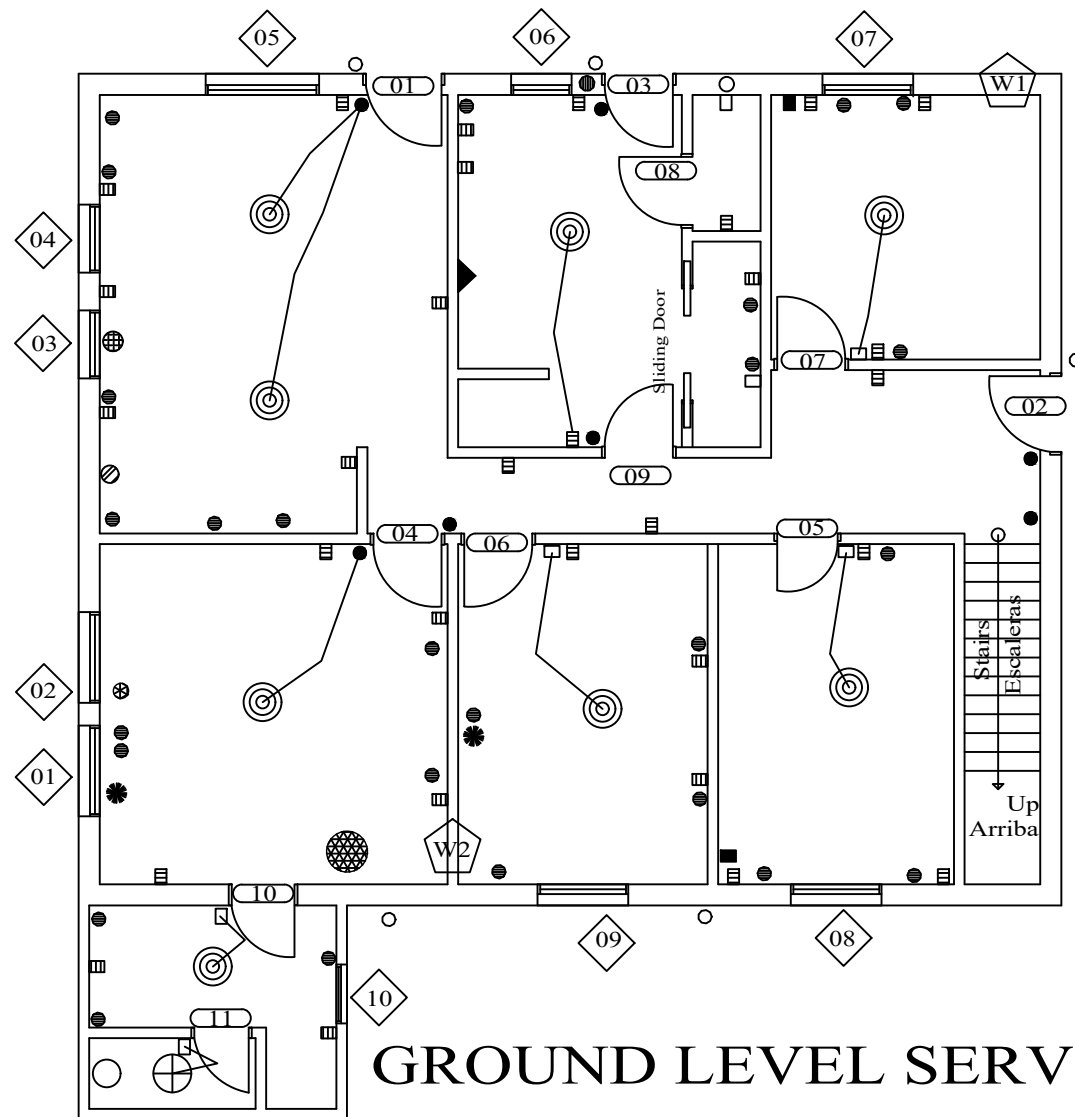

	Ceiling light Luz de techo		Ceiling fan with light Ventilador de techo con luz
	Switch with multiple points Múltiples puntos de interruptor		TV cable point Punto cable para TV
	Light switch Interruptor de luz		Shower Ducha
	Double power tips Doble puntas de poder		Exhaust fan Ventilador de salida
	Wall mounted light Luz de pared		Wireless internet point Punto de internet inalámbr.
	Gas Inlet Entrada de Gas		External light Luz de afuera
	Water Inlet Entrada de Agua		AC Aire acondicionado
	Wall mounted exhaust fan Ventilador de escape de pared		

GROUND LEVEL SERVICES PLAN

PLANO DE LOS SERVICIOS DEL NIVEL PISO


-	-	-
-	-	-
-	-	-
DATE	REV	COMMENT

PROJECT TITLE:
Two Storey House

UNIT TITLE	
CLIENT	Ben Paton
DRAWN BY	Christian Ramirez
CHECKED BY	
SCALE	1:100
DATE	17 Aug 2021

DRAWING TITLE:
Ground Floor Services

DRAWING NUMBER:
006


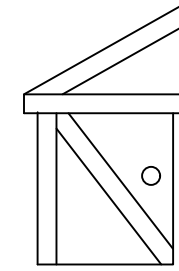


**CR
DRAWINGS**

5/45 Avenue Rd.
Highgate 5063

christian14586@gmail.com

LEGEND	
	Door Tag / Puerta
	Window Tag / Ventana
	Wall Type 1: External wall double brick Pared Tipo 1: Pared externa de ladrillo doble
	Wall Type 2: Internal wall single brick Pared Tipo 2: Pared interna de ladrillo individual

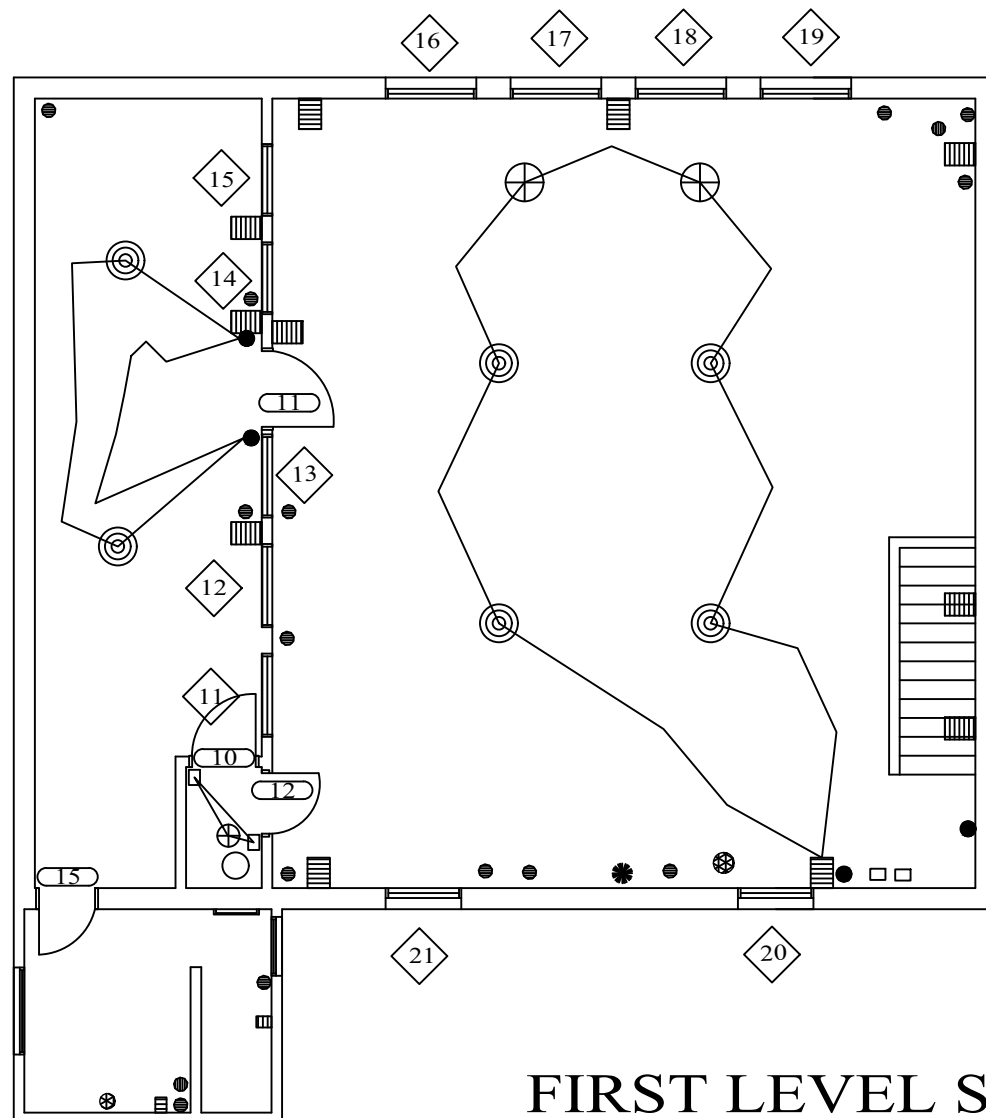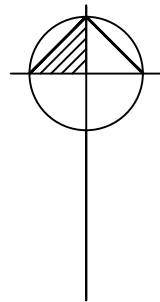

	Ceiling light Luz del techo		TV cable point Punto cable para TV
	Switch with multiple points Múltiples puntos de interruptor		Shower Ducha
	Light switch Interruptor de luz		Exhaust fan Ventilador de salida
	Double power tips Doble puntas de poder		Wireless internet point Punto de internet inalámbrico
	Wall mounted light Luz de pared		External light Luz de afuera
	Wall mounted exhaust fan Ventilador de escape de pared		AC Aire acondicionado
	Ceiling fan Ventilador		

FIRST LEVEL SERVICES PLAN

PLANO DE LOS SERVICIOS DEL PRIMER NIVEL

-	-	-
-	-	-
-	-	-
DATE	REV	COMMENT

PROJECT TITLE:
Two Storey House

UNIT TITLE	
CLIENT	Ben Paton
DRAWN BY	Christian Ramirez
CHECKED BY	
SCALE	1:100
DATE	17 Aug 2021

DRAWING TITLE:
First Level Services

DRAWING NUMBER:
007