

Gate as requested by owner
Puerta requerida por cliente

Sliding gate as requested by owner
Puerta corrediza requerida por cliente

Underground tank
Tanque bajo el suelo

External G.P.O
Punto de poder externo

External light
Luz de afuera


Hydropneumatic water pump
Bomba de agua hidroneumatica

Shower
Ducha

Septic tank
Tanque séptico

Ceiling fan with light
Ventilador de techo con luz


External gas point
Punto externo de gas

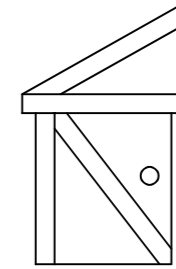

CR
DRAWINGS

5/45 Avenue Rd.
Highgate 5063

christian14586@gmail.com

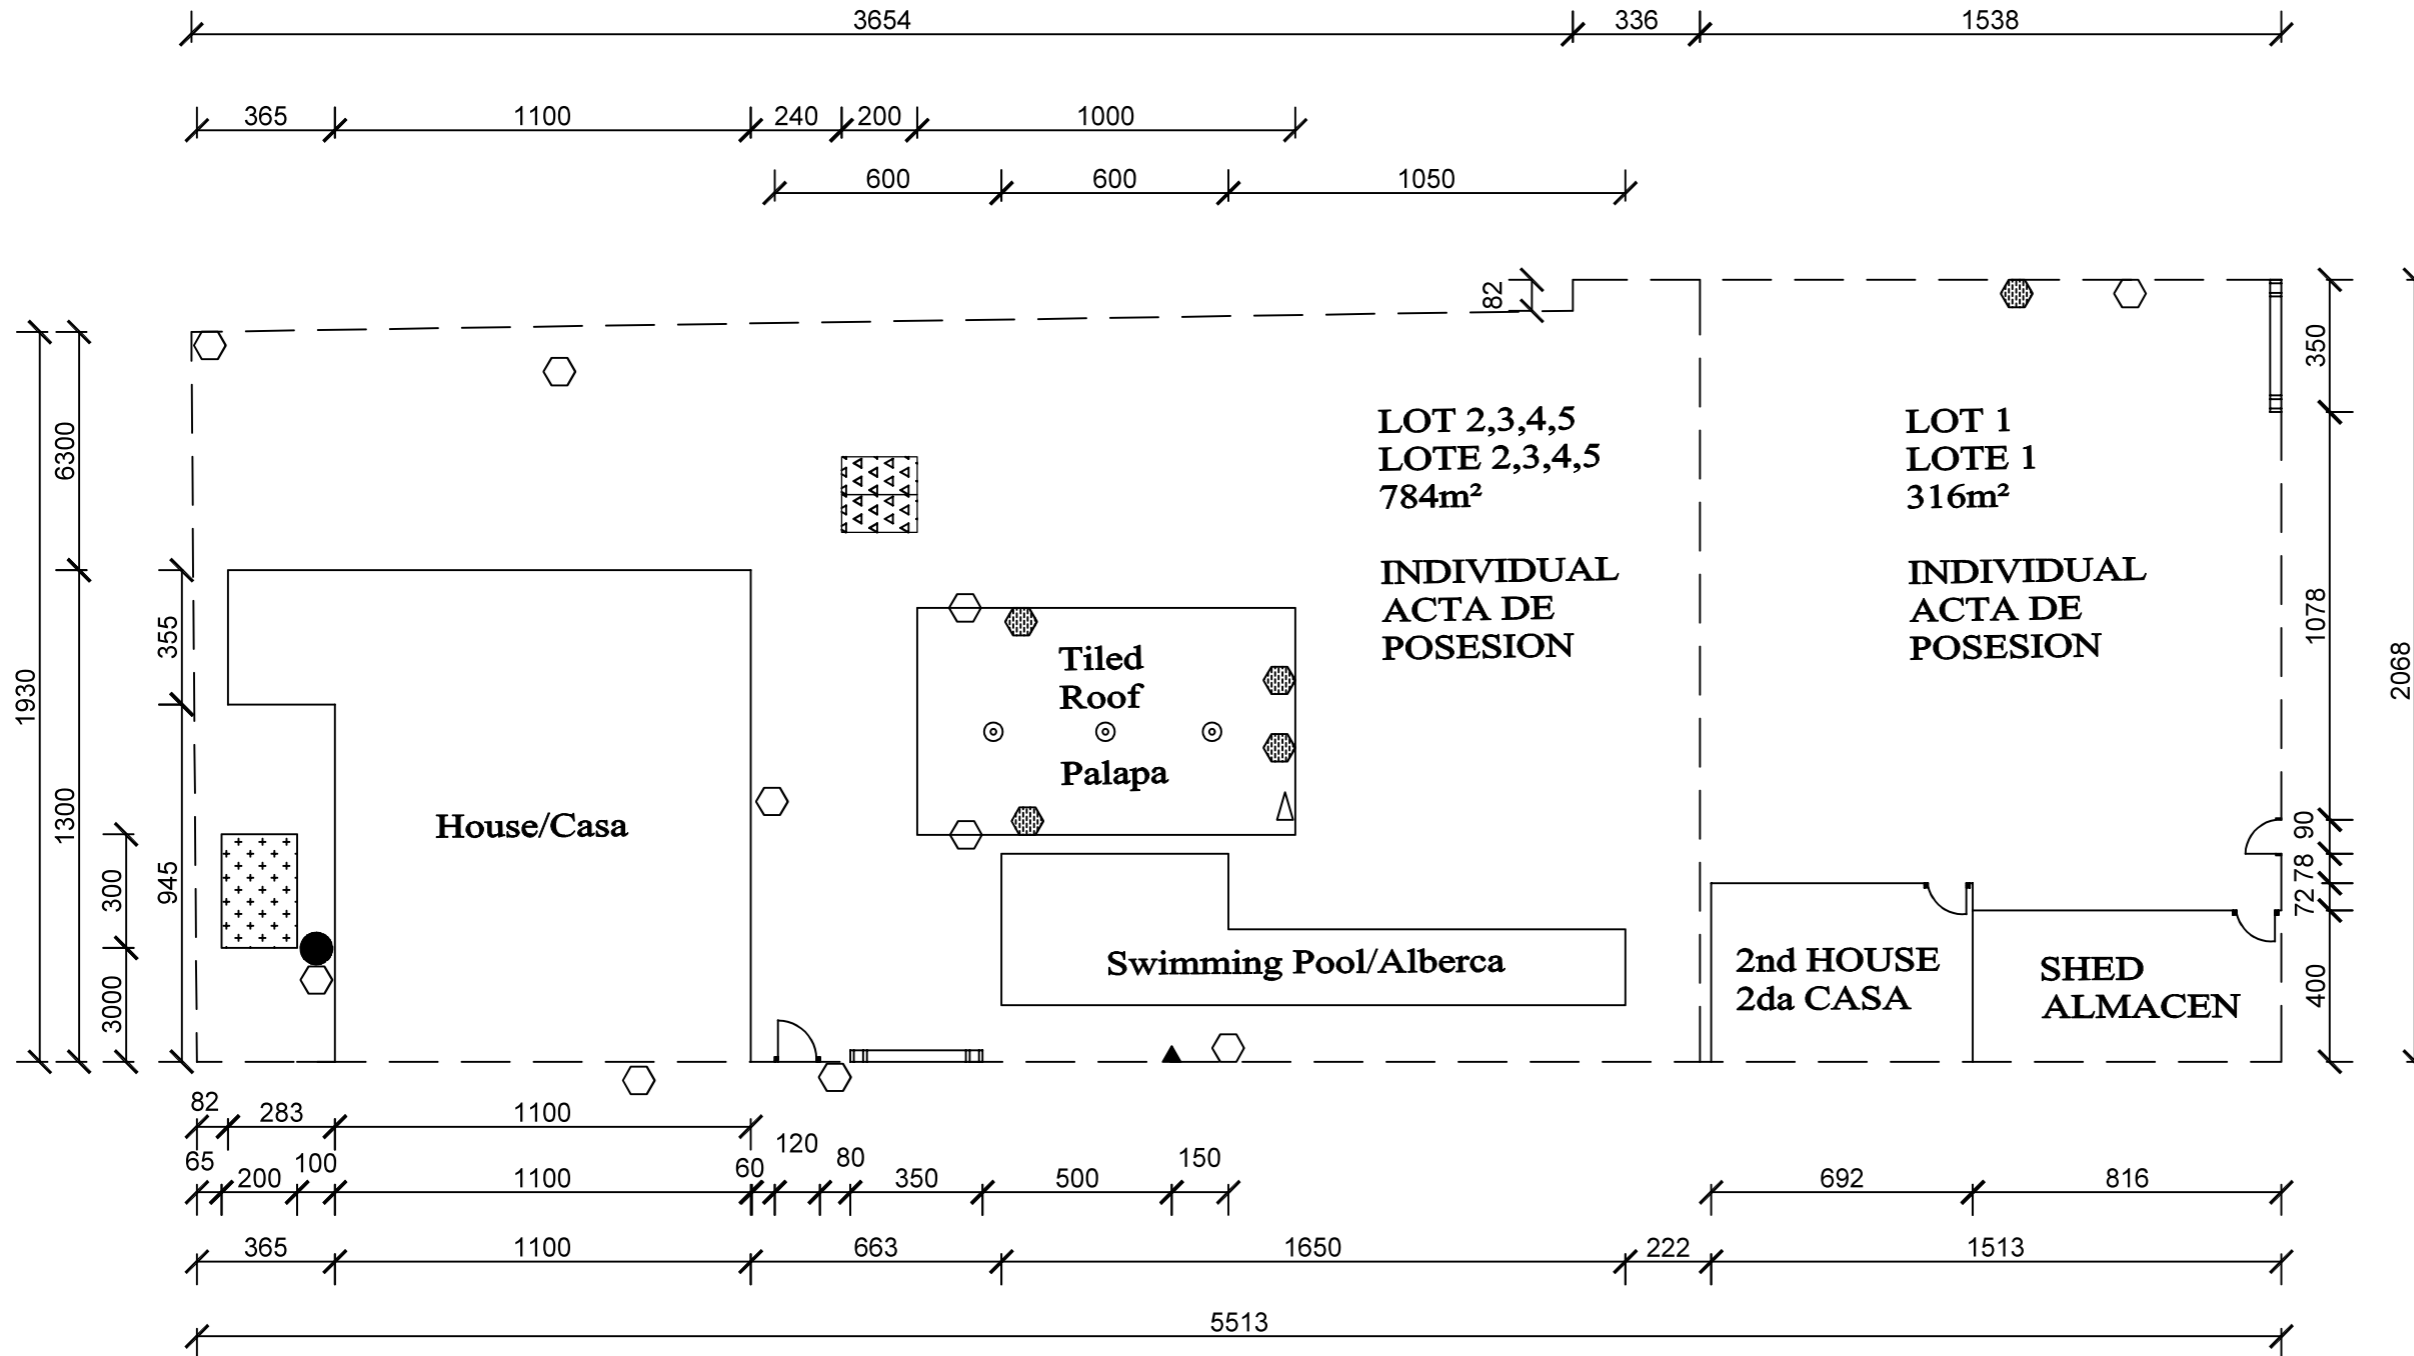

Note: Metric (Centimeters
cm) Annotation and
Dimensions have been used
in this project.

Nota: Anotación y
Dimensiones Metricas
(Centímetros cm) han sido
usadas en este proyecto.

SITE PLAN

PLANO DE UBICACION

-	-	-
-	-	-
-	-	-
DATE	REV	COMMENT

PROJECT TITLE:
Three Storey House

UNIT TITLE

CLIENT Ben Paton

DRAWN BY Christian Ramirez

CHECKED BY

SCALE 1:200 DATE 18 MAR 22

DRAWING TITLE:
Site Plan

DRAWING NUMBER:
001